

TITLE
PWHG.4x2x2.5

DRAWN BY
 C.Larkin

DATE
 23/05/2024

Foundation Requirements:
 The foundation area must be no less in length and width than the external dimensions of the enclosure. The foundation must be constructed so as to be capable of supporting the weight of the enclosure and equipment contained within it. The foundation must be continuous and be no more than ±2mm over any given metre.

DESCRIPTION:
 PWHG.4x2x2.5
KIOSK


SCALE:1:60

SHEET 1 OF 2

TANK SPECIFICATION :

INTERNAL DIMENSIONS	3860 x 1860 x 2500mm
EXTERNAL DIMENSIONS	4075 x 2075 x 2700mm
INSULATION THICKNESS	18mm
MATERIAL	GRP - GREY



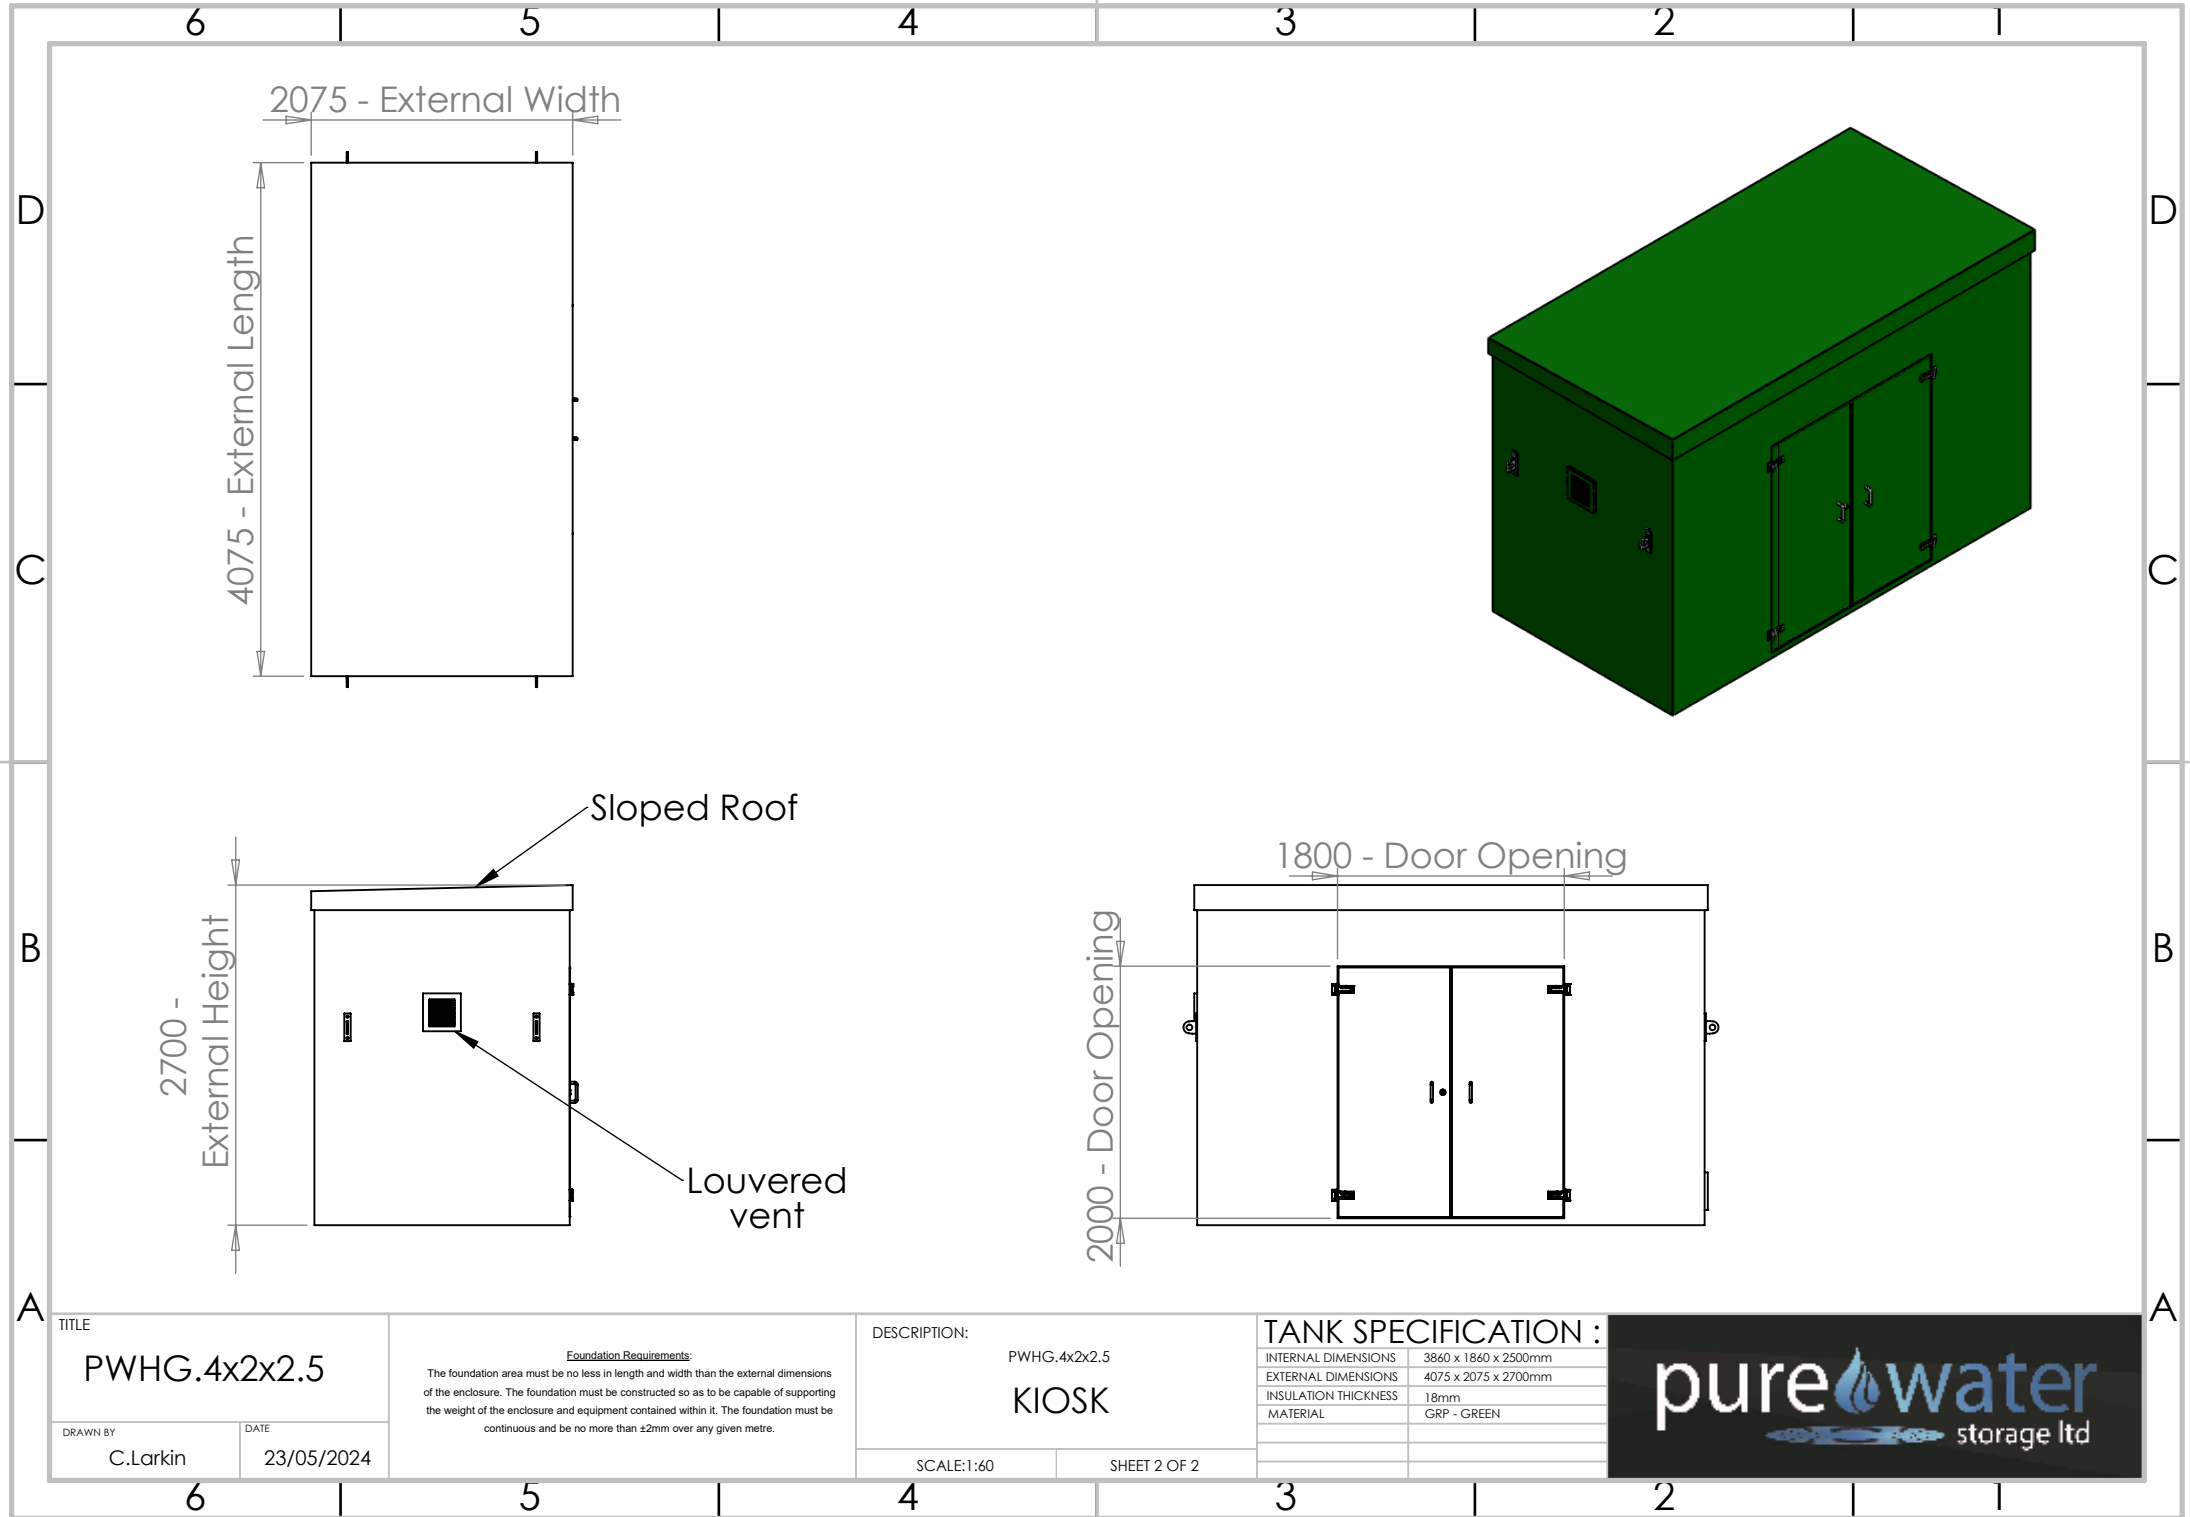

TITLE
PWHG.4x2x2.5

DRAWN BY
 C.Larkin

DATE
 23/05/2024

Foundation Requirements:
 The foundation area must be no less in length and width than the external dimensions of the enclosure. The foundation must be constructed so as to be capable of supporting the weight of the enclosure and equipment contained within it. The foundation must be continuous and be no more than ±2mm over any given metre.

DESCRIPTION:
 PWHG.4x2x2.5
KIOSK

SCALE:1:60 SHEET 2 OF 2

TANK SPECIFICATION :

INTERNAL DIMENSIONS	3860 x 1860 x 2500mm
EXTERNAL DIMENSIONS	4075 x 2075 x 2700mm
INSULATION THICKNESS	18mm
MATERIAL	GRP - GREEN

